



Project:  
**Daer Wind Farm, South  
Lanarkshire/Dumfries &  
Galloway**

Title:  
**Figure 3.3: Indicative Crane Pad**

NB:  
Layout will be subject to detailed design  
pre-construction.

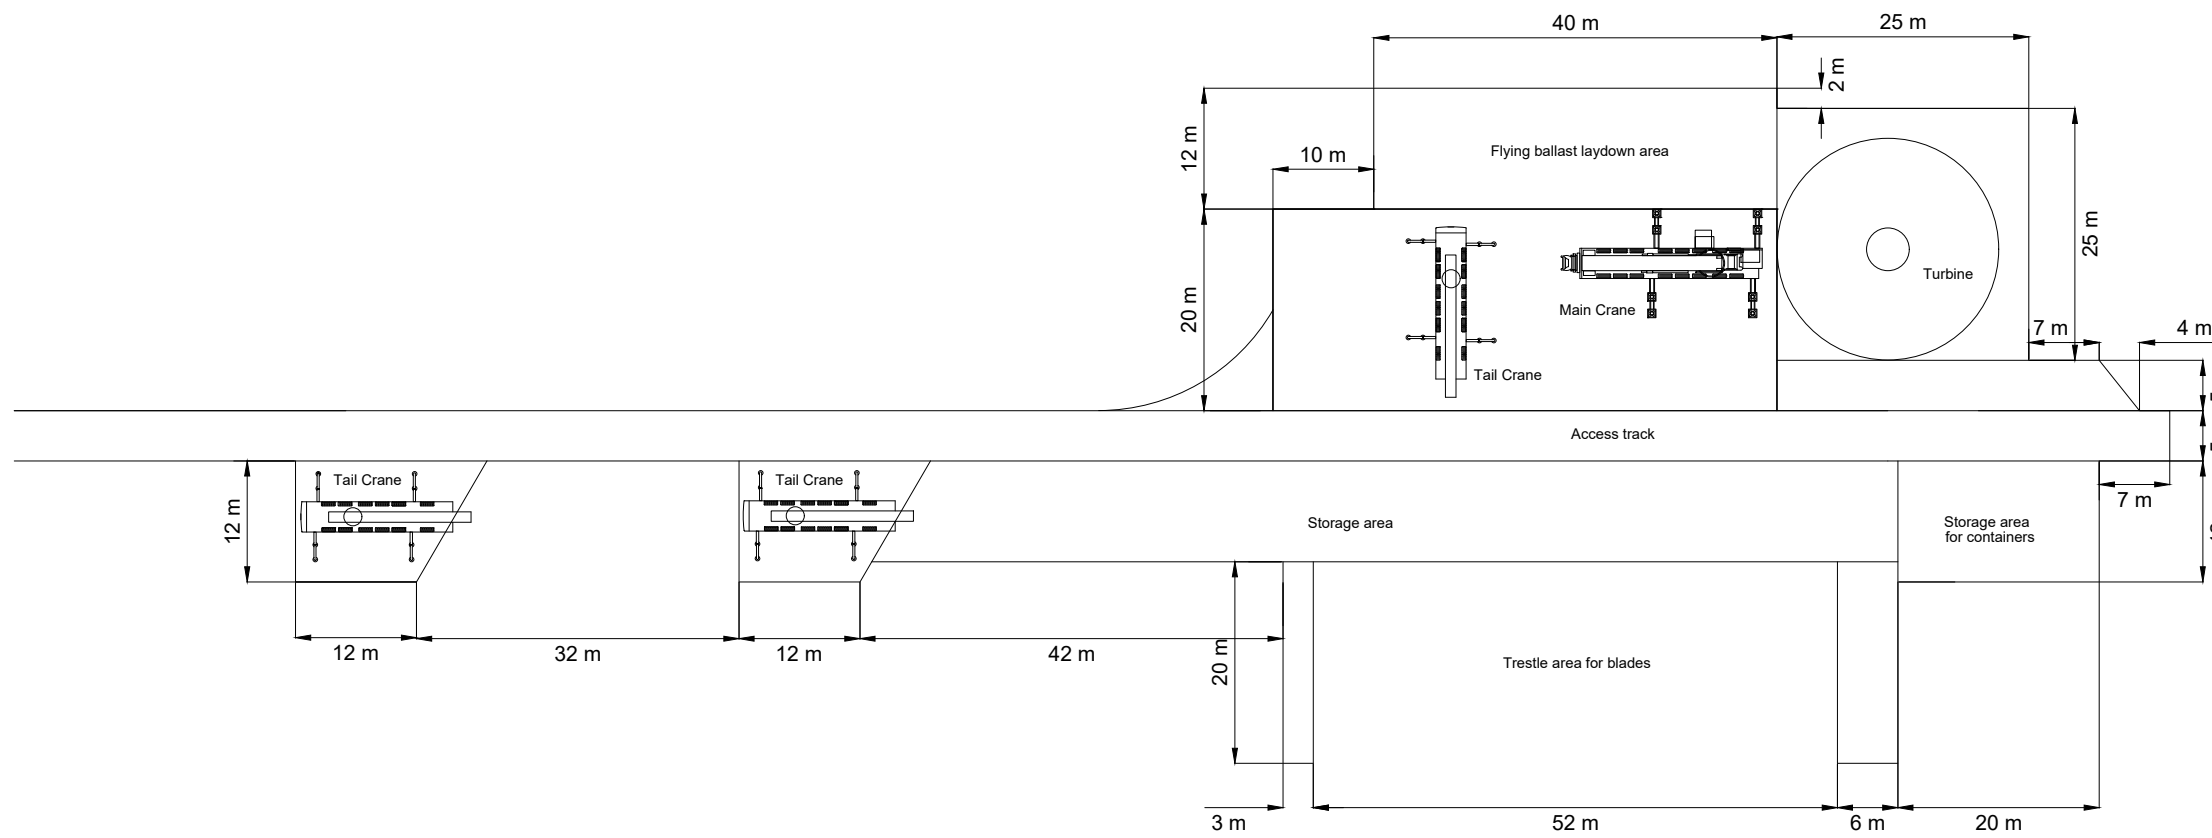

Scale: 1:750 @ A3

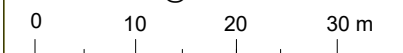

Date: 27-01-21 Prepared by: IW Checked by: GS

Ref: GB200492\_D\_016\_A

Drawing by:  
The Natural Power Consultants Limited.  
The Green House  
Forrest Estate, Dalry  
Castle Douglas, DG7 3XS, UK  
Tel: +44 (0) 1644 430008  
Fax: +44 (0) 845 299 1236  
Email: sayhello@naturalpower.com  
www.naturalpower.com

